
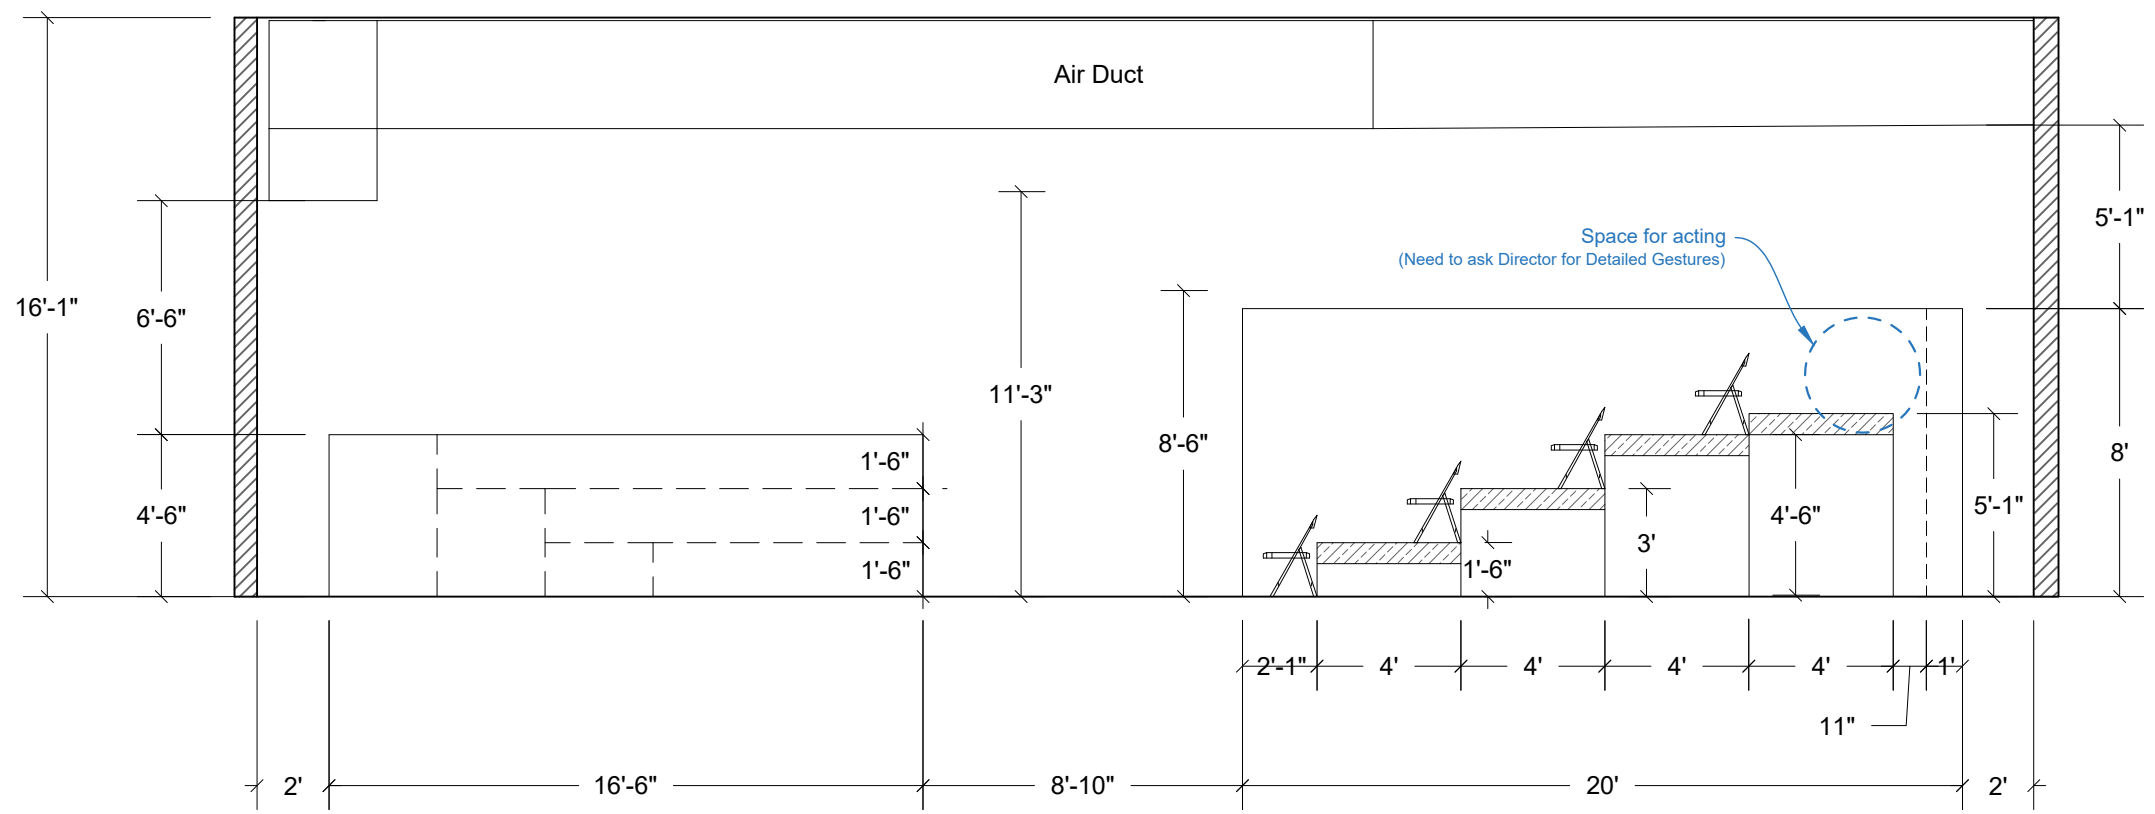



*60 Seats including ADA


*The scrim structure is temporary

TITLE		Ground Plan	
SCALE	1/8" = 1'-0"	SHEET #	01
DATE	5/12/2020		
PROJECT		CALIGULA	
VENUE		Ensemble Theater 400	
PROJECT CONTACTS			
Dir. Natalia Lassalle-Morillo			
Des. Jin-young Sung			
TD. Todd Piedad. Mason Axelson			
		DRAFTED BY Jin.S +1) 661-600-5124 jinsungart21@gmail.com	





TITLE		Elevation	
SCALE	3/16" = 1'-0"	SHEET #	02
DATE	5/12/2020		
PROJECT			
CALIGULA			
VENUE			
Ensemble Theater 400			
PROJECT CONTACTS			
Dir. Natalia Lassalle-Morillo Des. Jin-young Sung TD. Todd Piedad. Mason Axelson			
DRAFTED BY		Jin.S +1) 661-600-5124 jinsungart21@gmail.com	

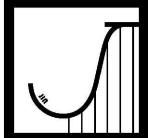


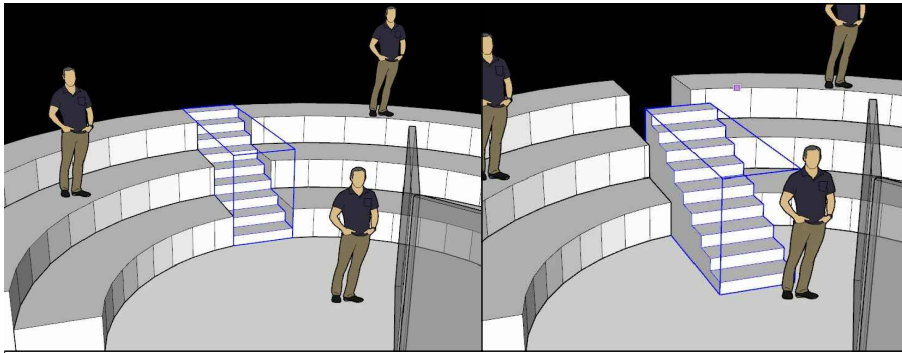


For the stairs on the stage,
the director prefers moving it freely.
(Rotating + Moving forward)

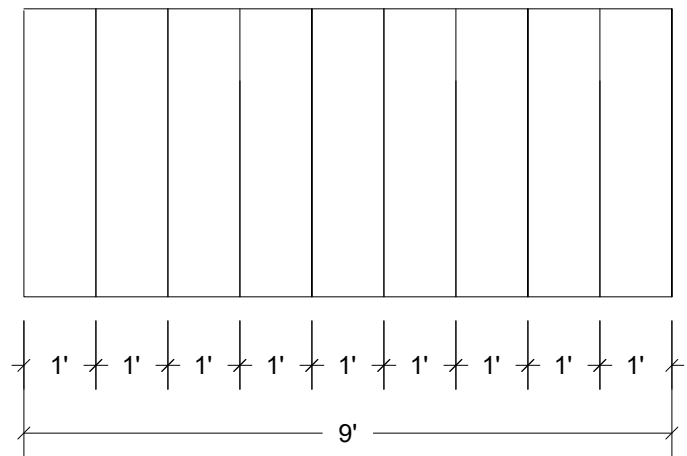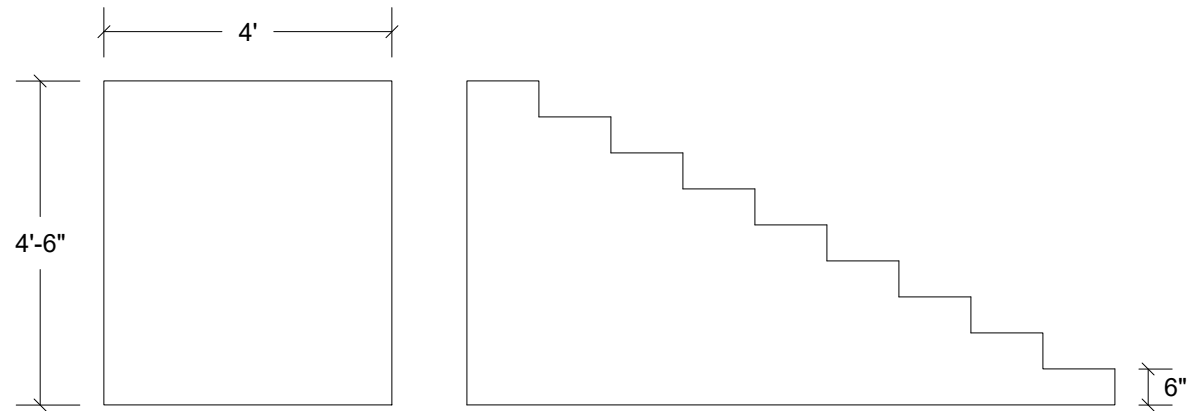

Stairs on the stage
3/8"=1'-0

1

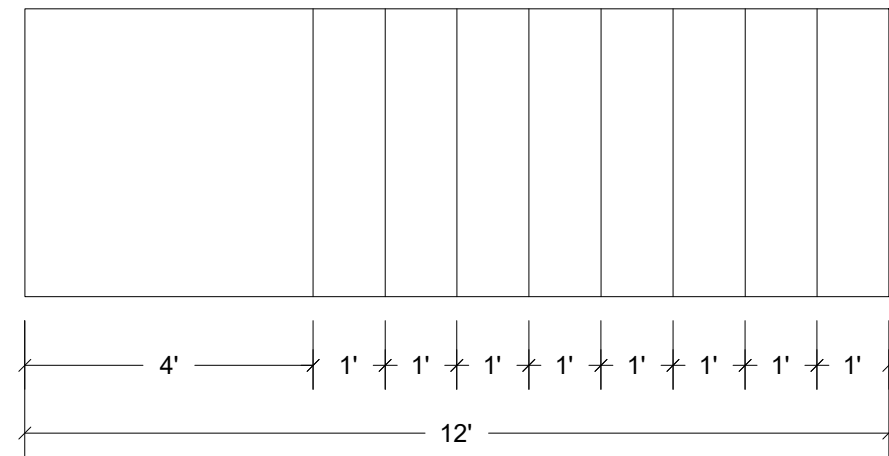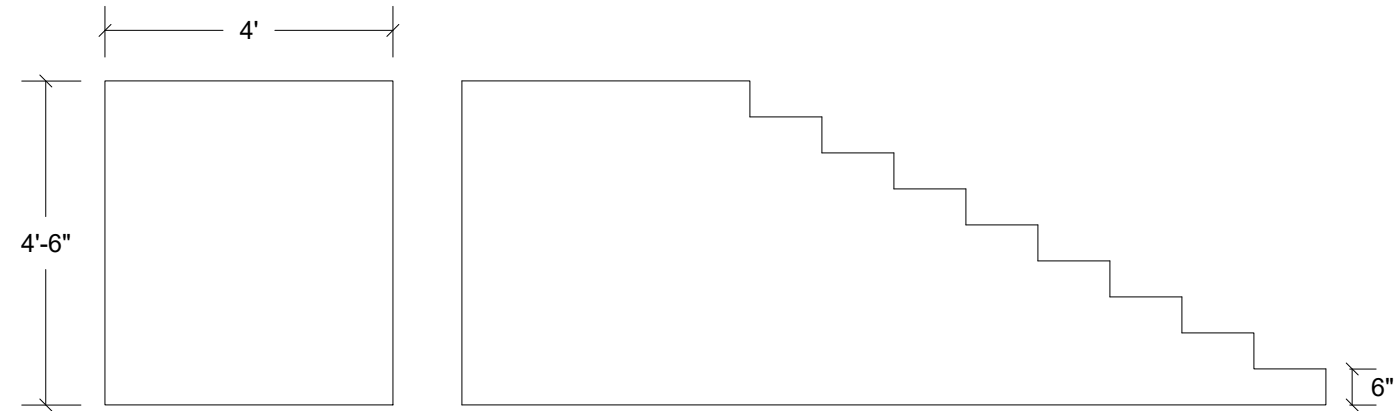

Stairs @ Audience
3/8"=1'-0

2

TITLE
Stairs 1 & 2

SCALE
1/8" = 1'-0

SHEET #
03

DATE
5/12/2020


PROJECT
CALIGULA

VENUE
Ensemble Theater 400

PROJECT CONTACTS
Dir. Natalia Lassalle-Morillo
Des. Jin-young Sung
TD. Todd Piedad. Mason Axelson

DRAFTED BY
Jin.S +1) 661-600-5124
jinsungart21@gmail.com

STAGE

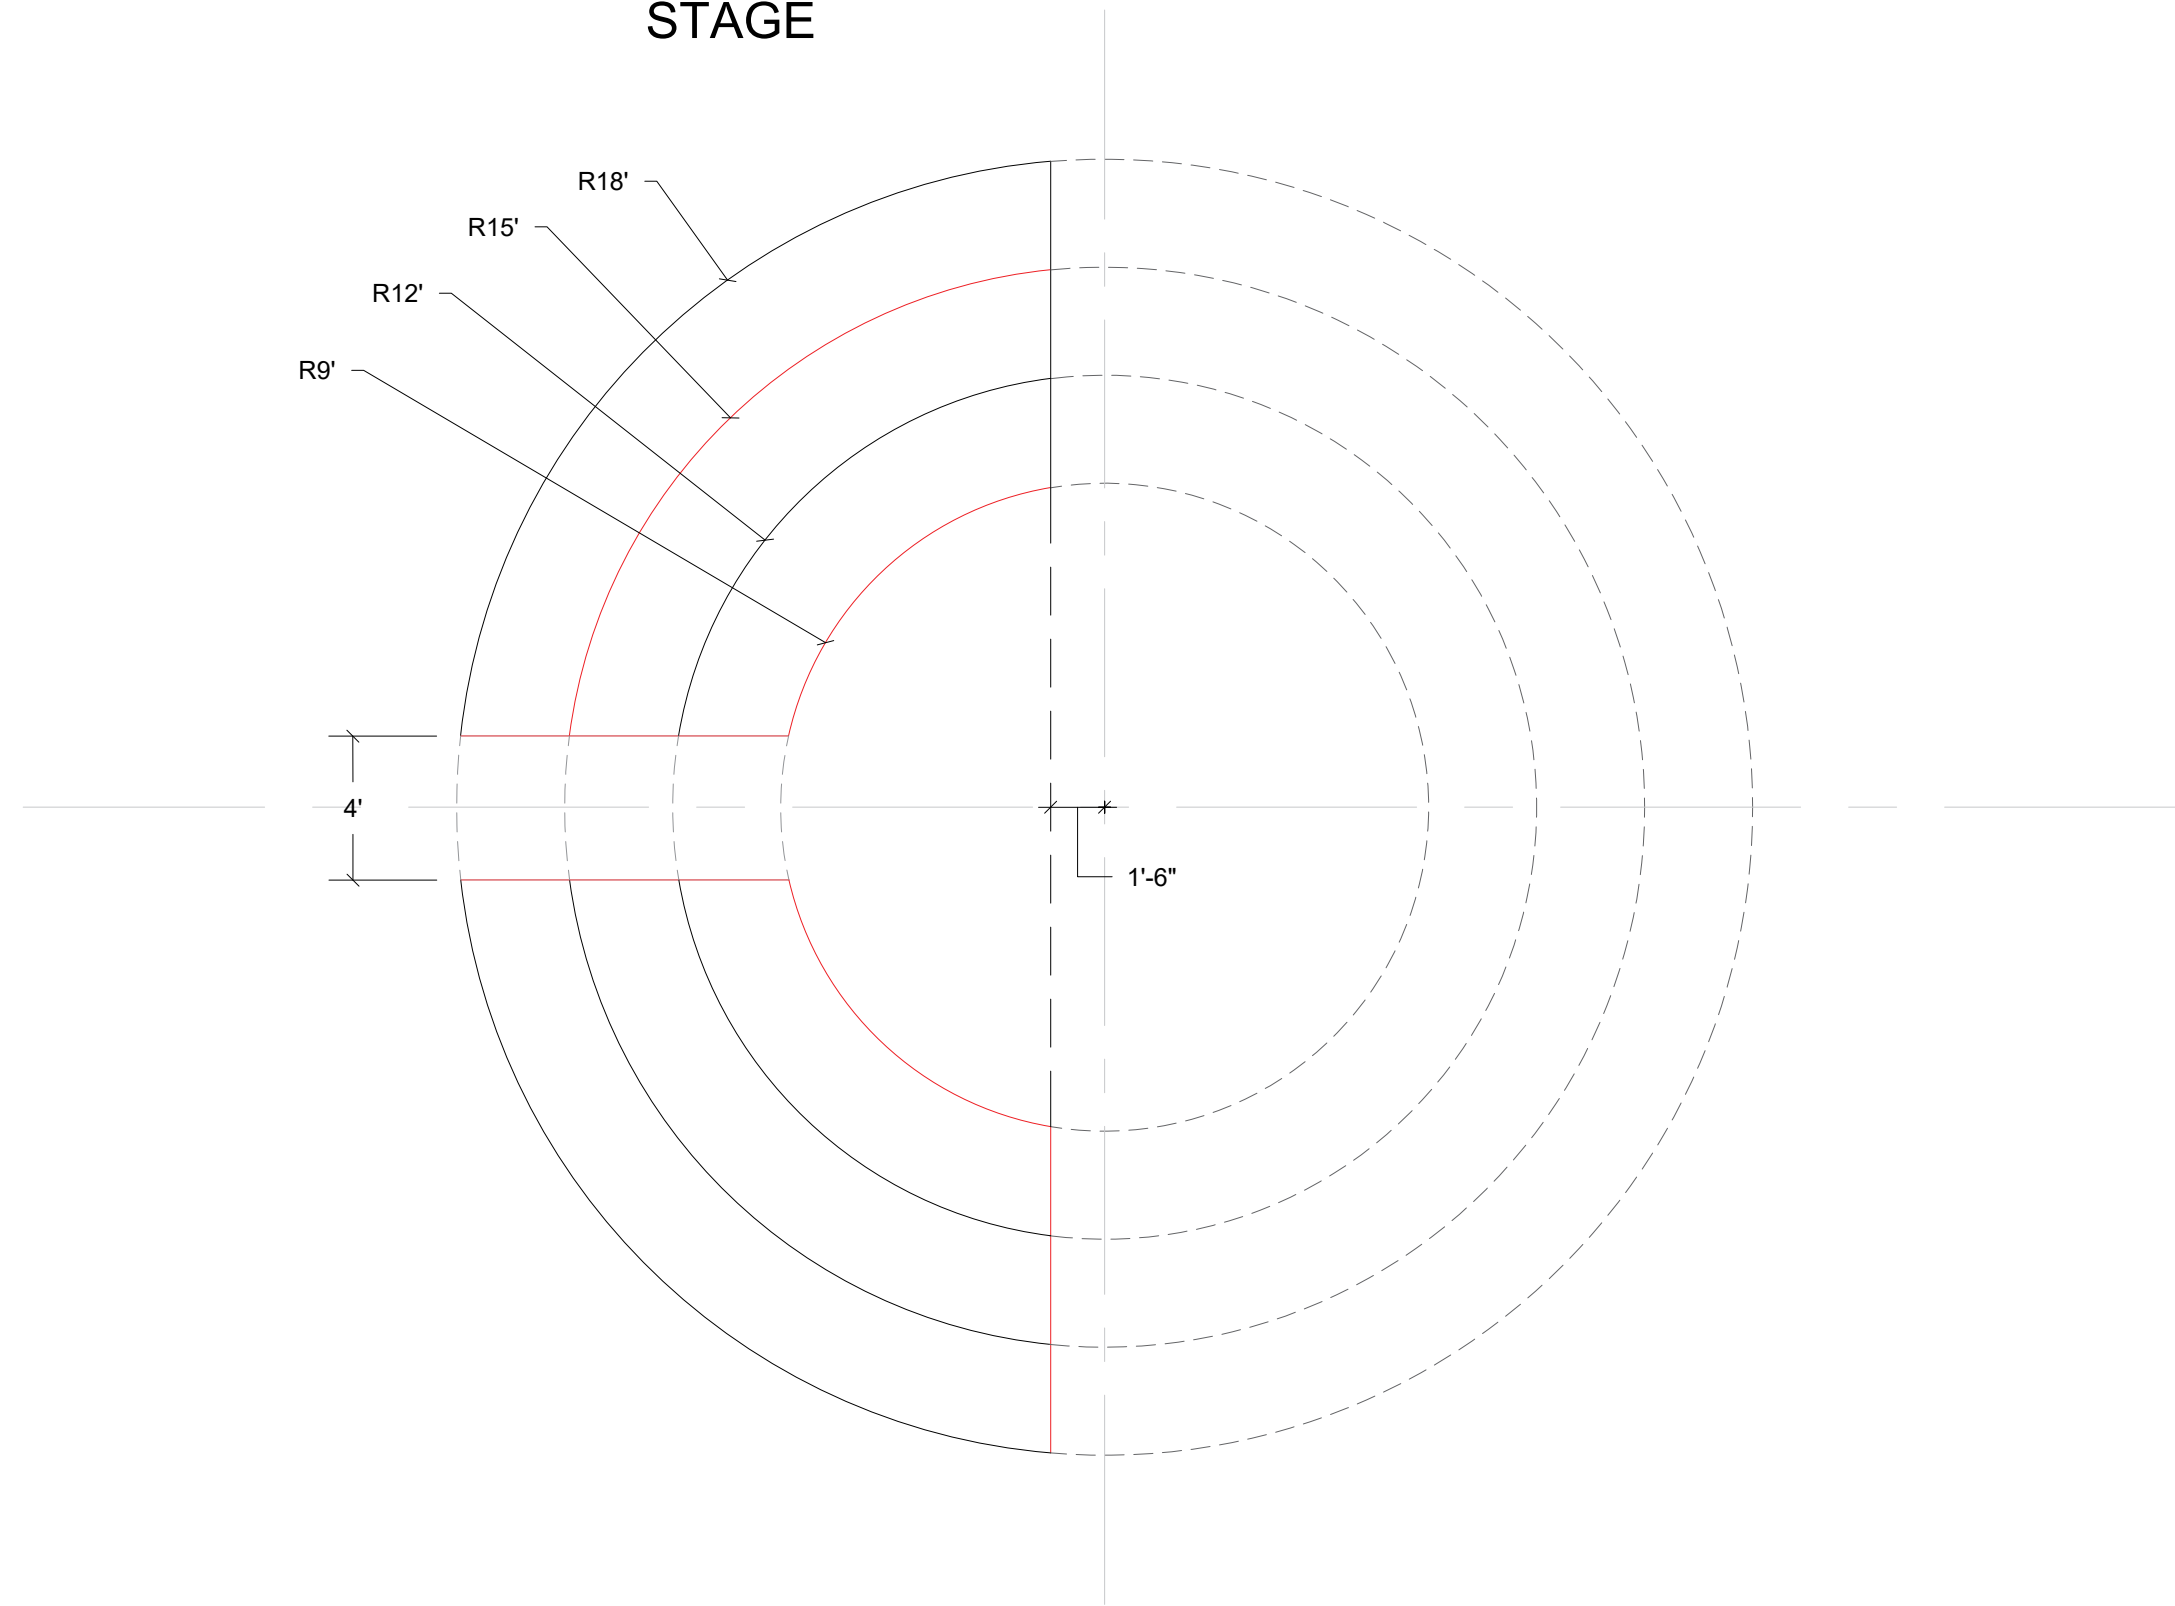

TITLE
Circle Details

SCALE
1/8" = 1'-0"


SHEET #
04

DATE
5/12/2020


PROJECT
CALIGULA

VENUE
Ensemble Theater 400

PROJECT CONTACTS
Dir. Natalia Lassalle-Morillo
Des. Jin-young Sung
TD. Todd Piedad. Mason Axelson

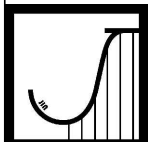 DRAFTED BY
Jin.S +1) 661-600-5124
jinsungart21@gmail.com

White paint / White Area
except for the grey part

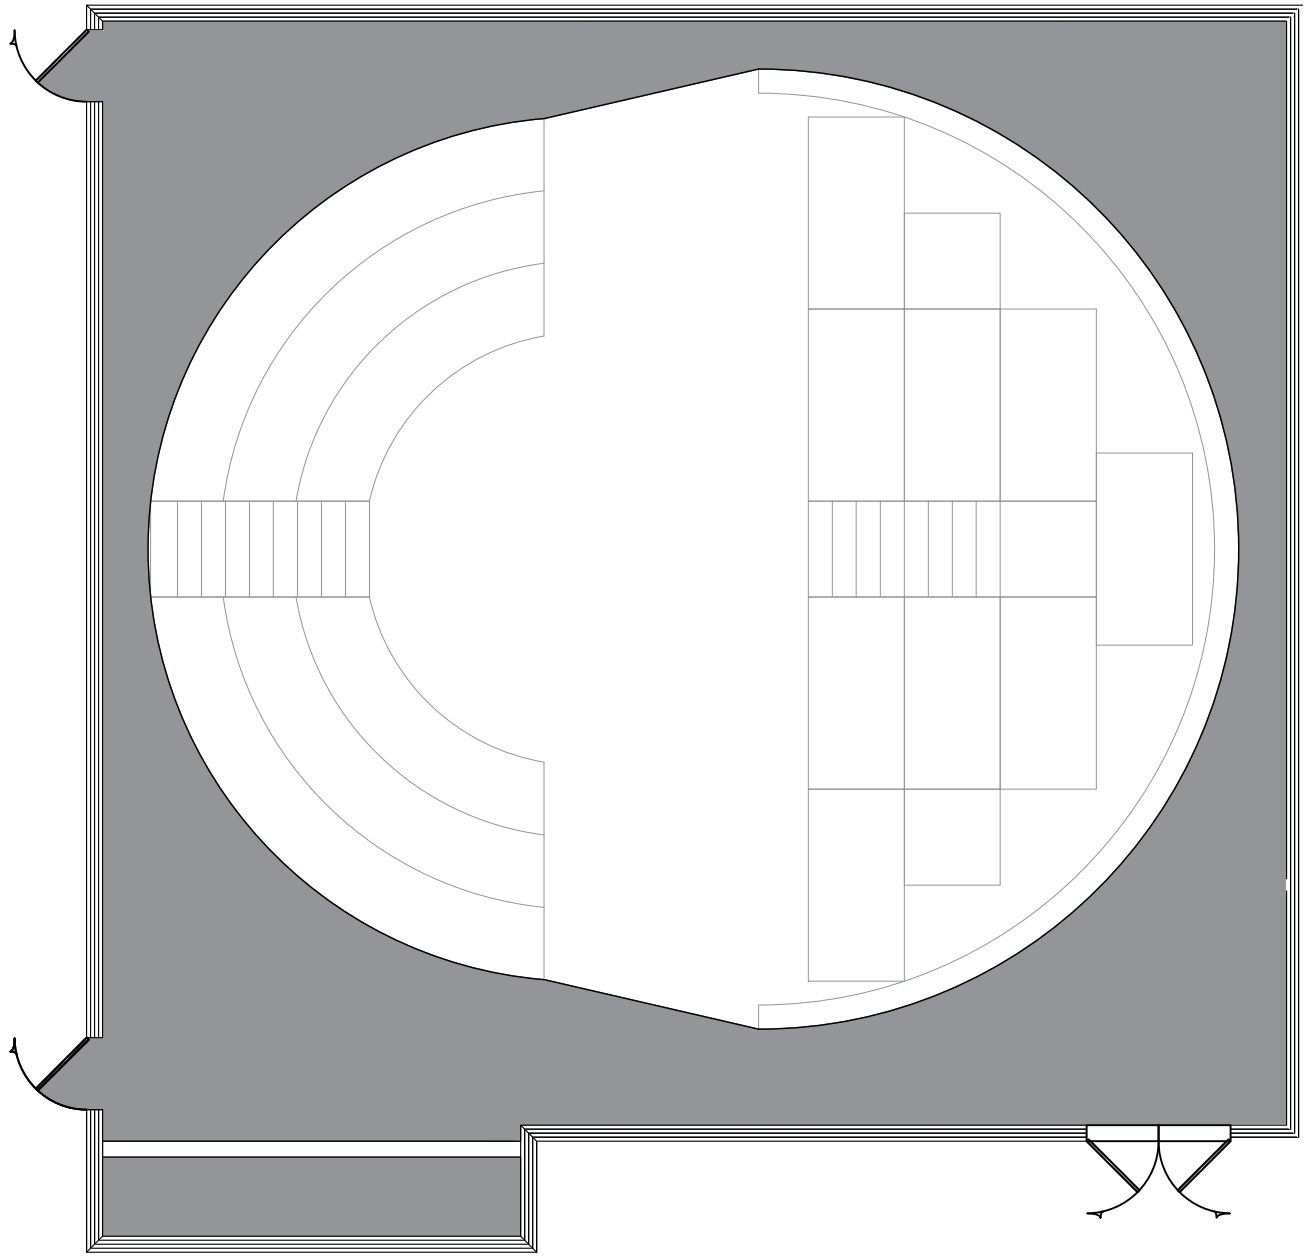

TITLE
Floor_Paint

SCALE 1/8" = 1'-0"	SHEET # 05
DATE 5/12/2020	


PROJECT
CALIGULA

VENUE
Ensemble Theater 400

PROJECT CONTACTS
Dir. Natalia Lassalle-Morillo
Des. Jin-young Sung
TD. Todd Piedad. Mason Axelson

	DRAFTED BY
	Jin.S +1) 661-600-5124 jinsungart21@gmail.com

White paint / White Area
except for the gray part

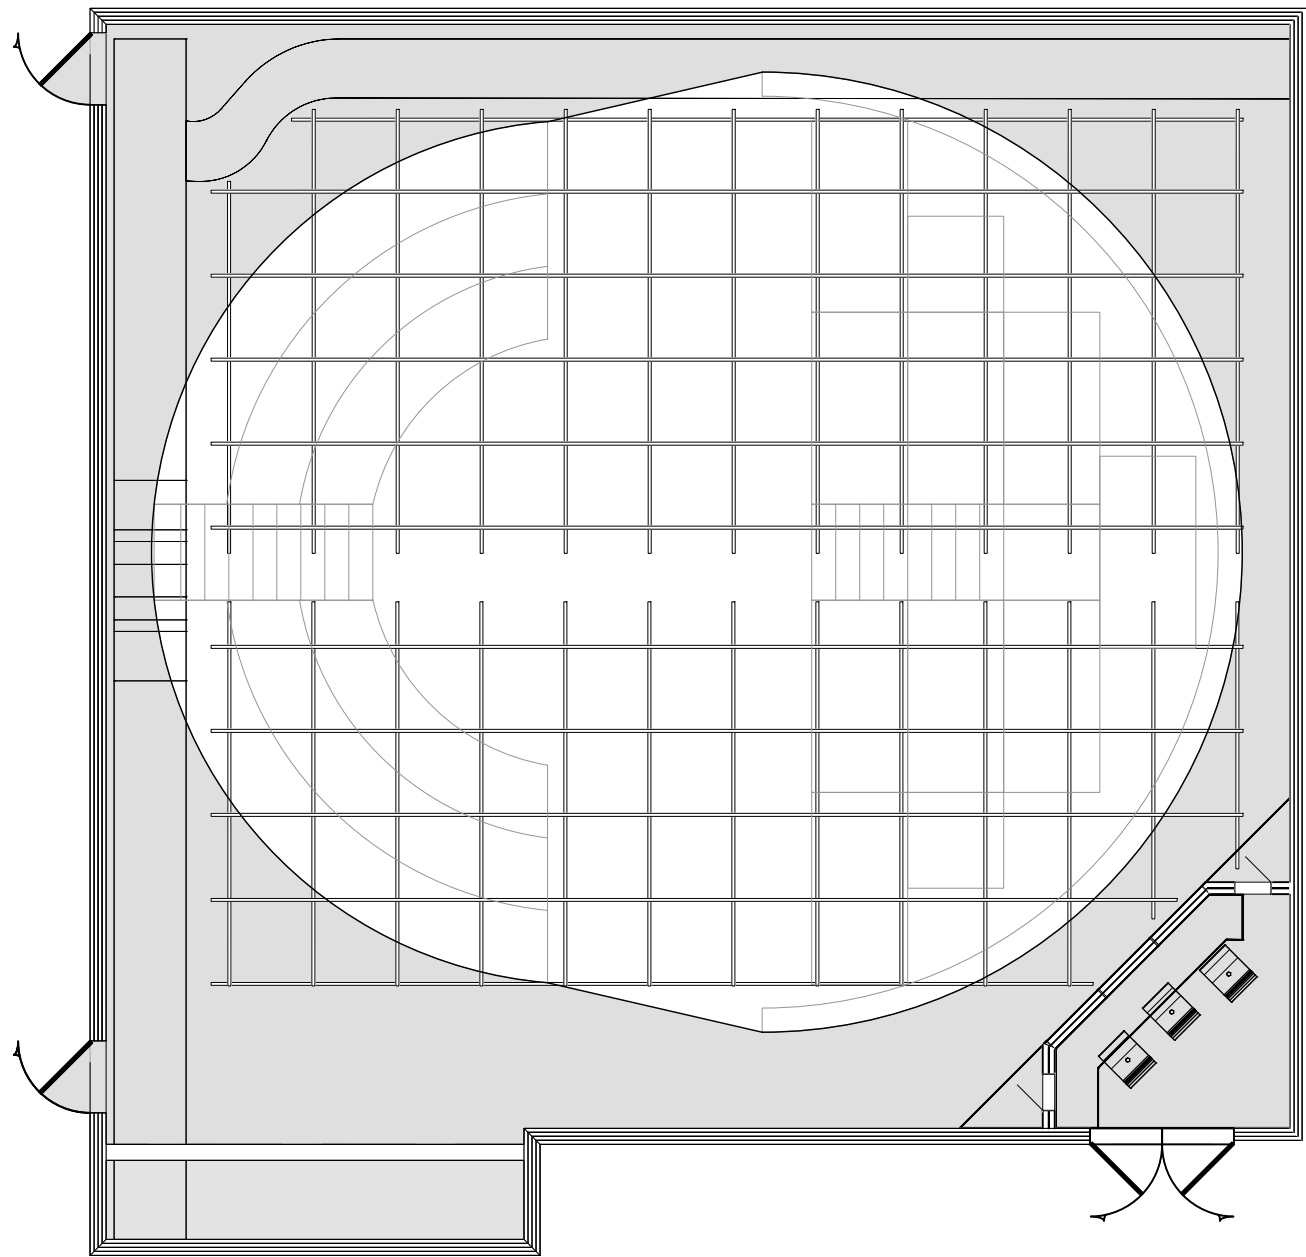

TITLE	
GP_Grid	
SCALE	SHEET #
1/8" = 1'-0"	06
DATE	
5/12/2020	
PROJECT	
CALIGULA	
VENUE	
Ensemble Theater 400	
PROJECT CONTACTS	
Dir. Natalia Lassalle-Morillo Des. Jin-young Sung TD. Todd Piedad. Mason Axelson	
DRAFTED BY	
Jin.S +1) 661-600-5124 jinsungart21@gmail.com	

